

MARION COUNTY SURVEYOR'S OFFICE



SECTION CORNER RECORD

DEBRA S. JENKINS
MARION COUNTY SURVEYOR

SEC. 15 TWN. 17_N RNG. 2_E

BRYAN F. CATLIN, PLS
TECHNICAL SUPERVISOR

Date: 6-26-09
Party Chief: Greene
Crew: Taylor
Type of Marker: Harrison
Method of Establishment: County: 4-4-1997
IN S.P.C. E Zone, NAD 83
Name: 17021501
N: 519 328.107 0(m)
E: 46 045.936 0(m)

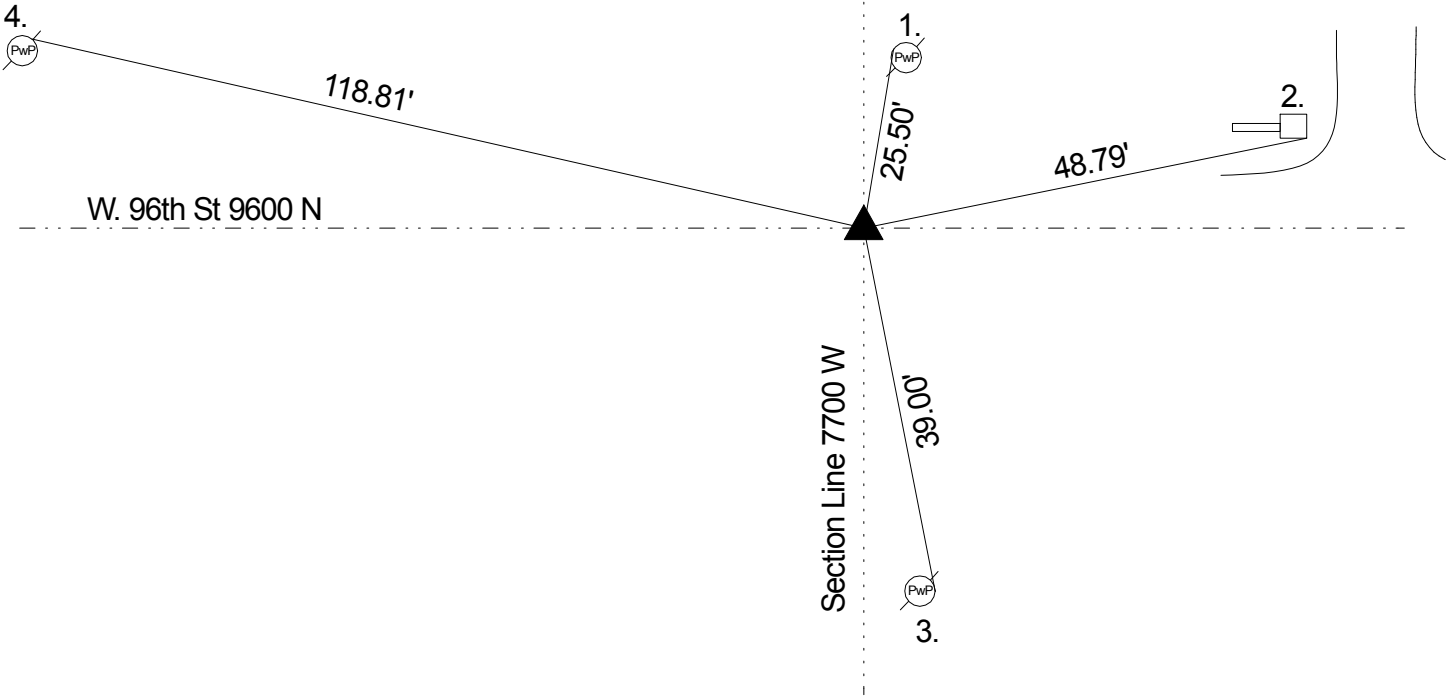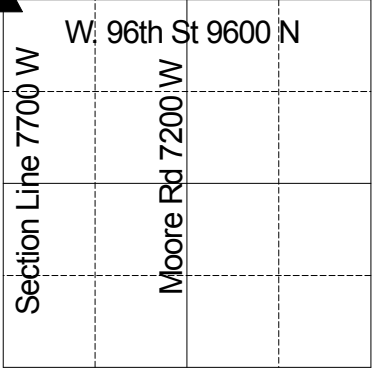

Original post set 1821 by Laughlin with witnesses: 8" ironwood N 66 W 8 links; 7" buckeye S 50 E per Marion County Atlas pg. 4. Hosbrook 11-12-1849 called stone. 10-10-1945 called stone 4" down. 9-23-80 called PK nail with washer over stone. Excavated 7-16-87 stone found 6" down. Harrison set. Retied 4-4-1997 by Wilcoxen. Retied 4-5-2002 by Wilcoxen. Retied 6-26-09 by Greene.

REF.	DISTANCE	DESCRIPTION
1.	25.50'	Mag nail w/MCSO washer NW PwP #167-151 ZA 6" up
2.	48.79'	SE corner of stone column 3" up
3.	39.00'	PK nail E PwP #42-151 Z 8" up
4.	118.81'	Mag nail w/MCSO washer NE PwP #6-151 ZA 8" up